



REZ OKNO - CHOD

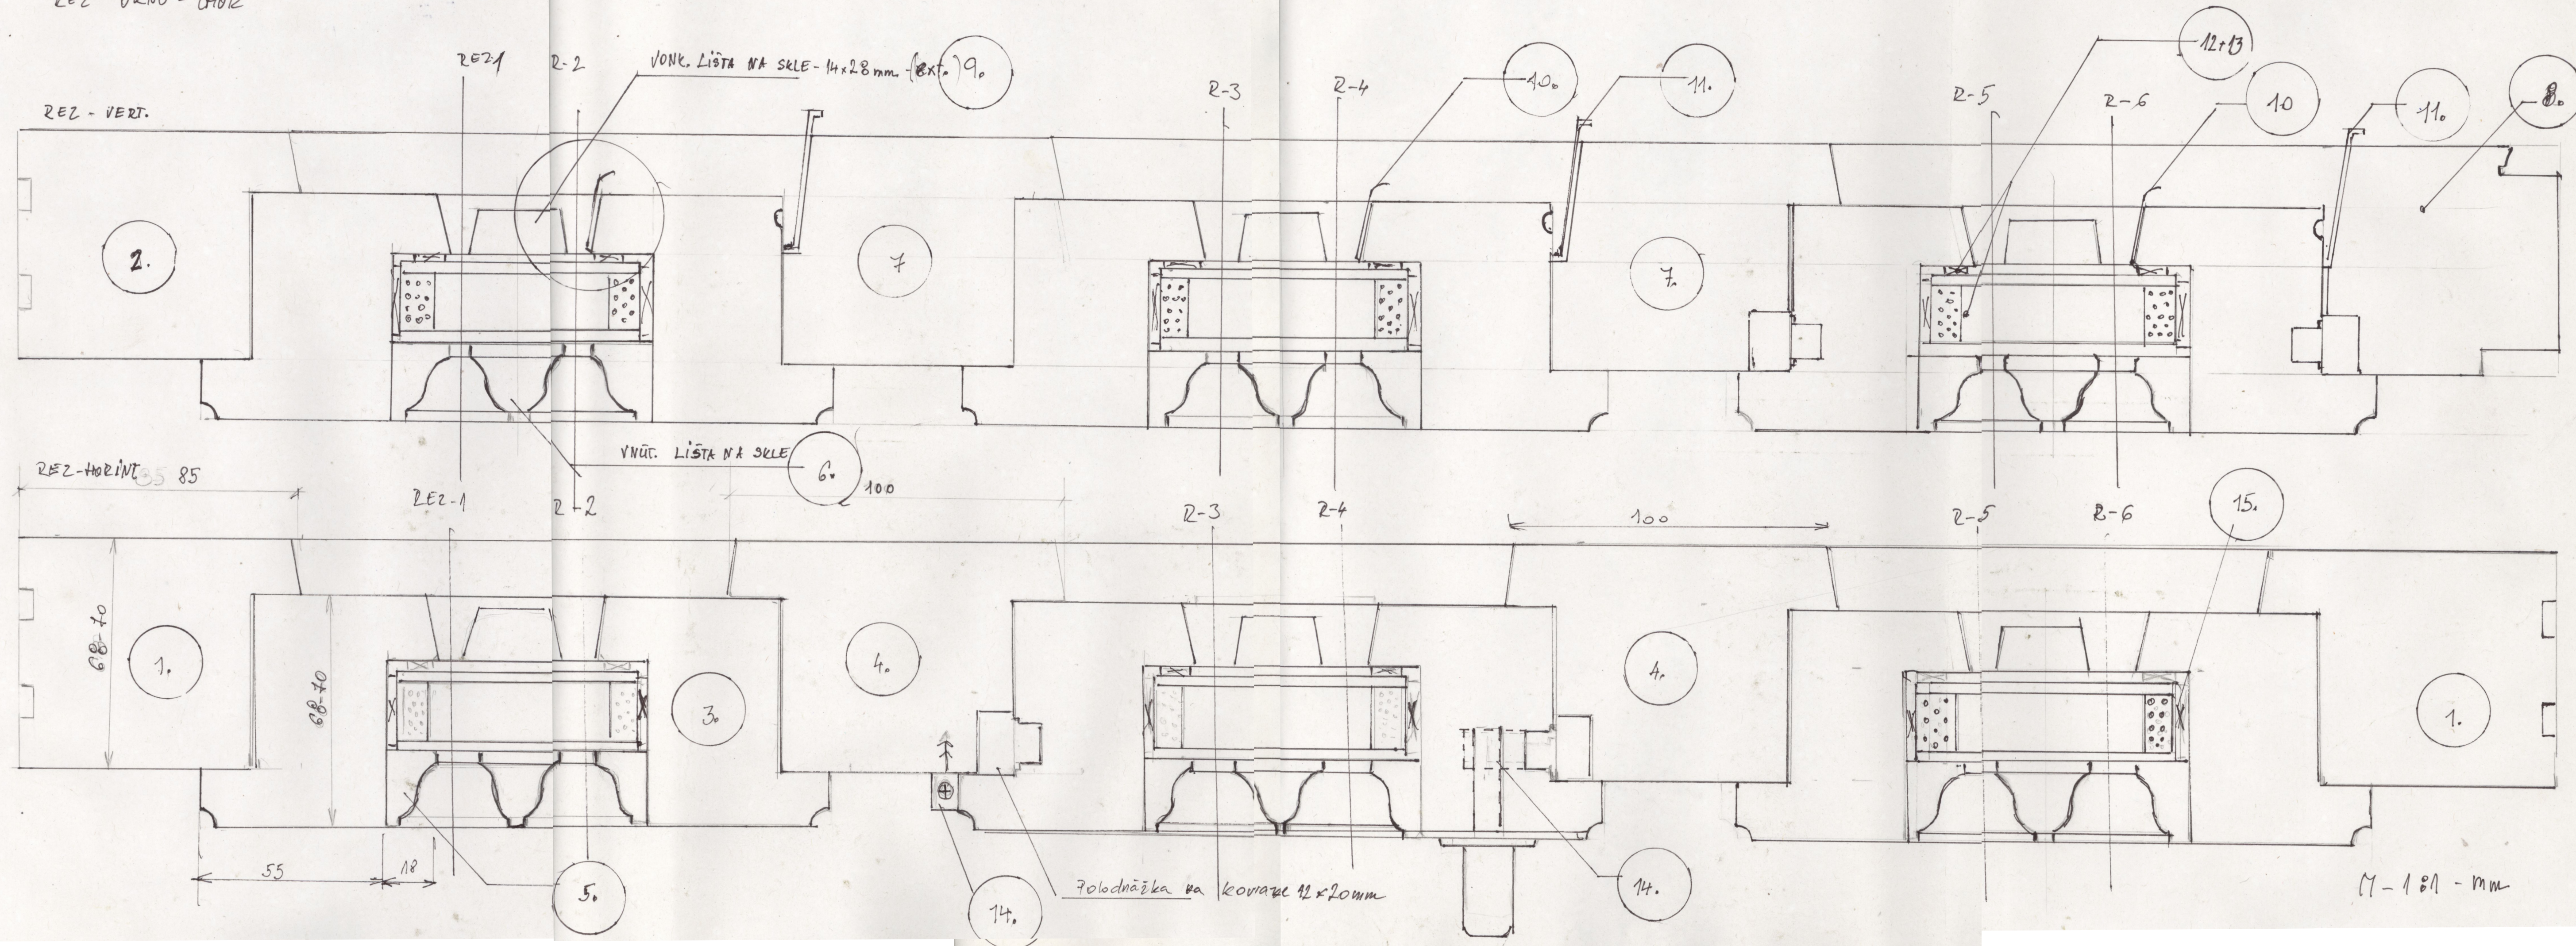


OKNĀ-KOSTOL SV. KATARINY ALEKSANDRIJSKEJ - SMOLNÍK

OKNO BOČNÉ - 8 ks (CHÓR)

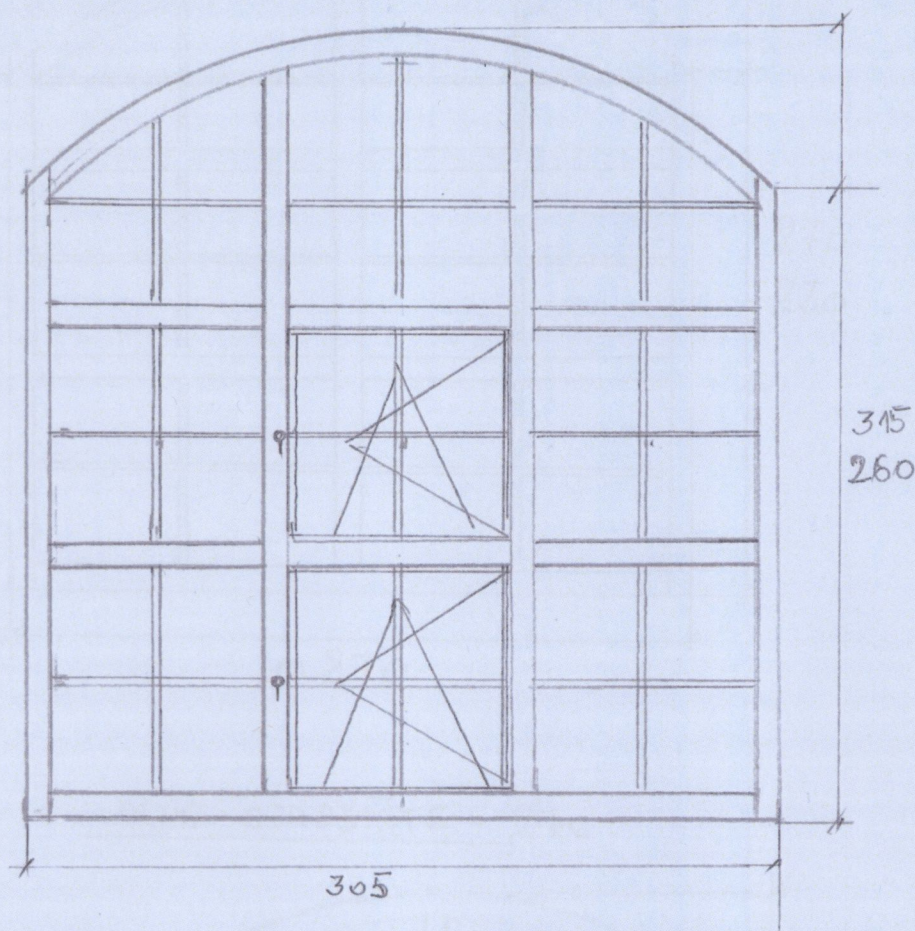


OKNO NAD HL. VCHODOM - 1 ks

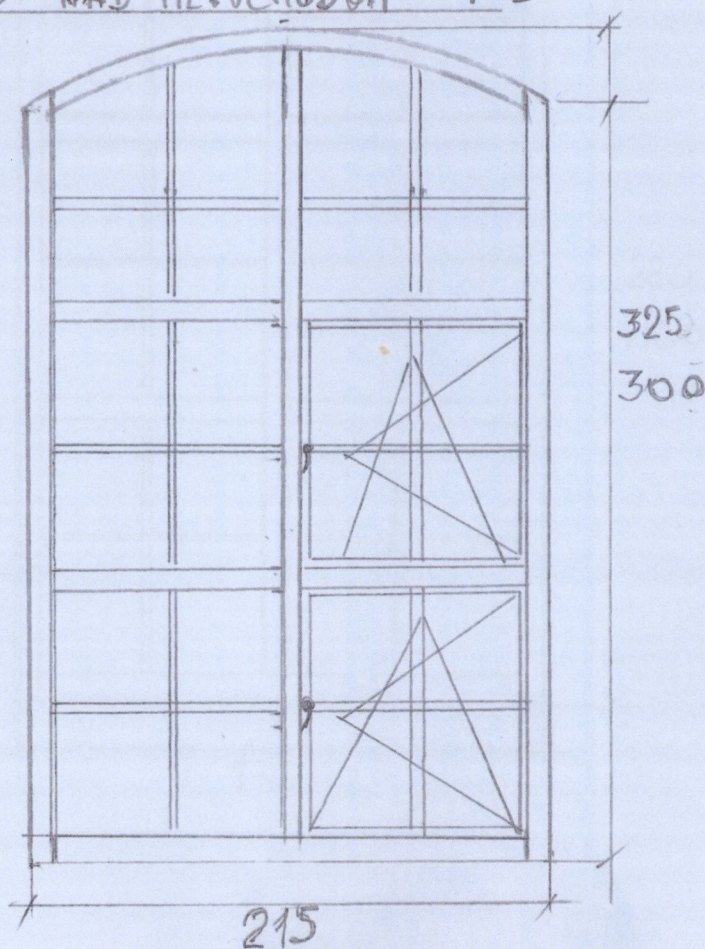


H. F. P. 1
M=1:20

OKNO BOČNĚ SVĚTYŇA - 2 ks

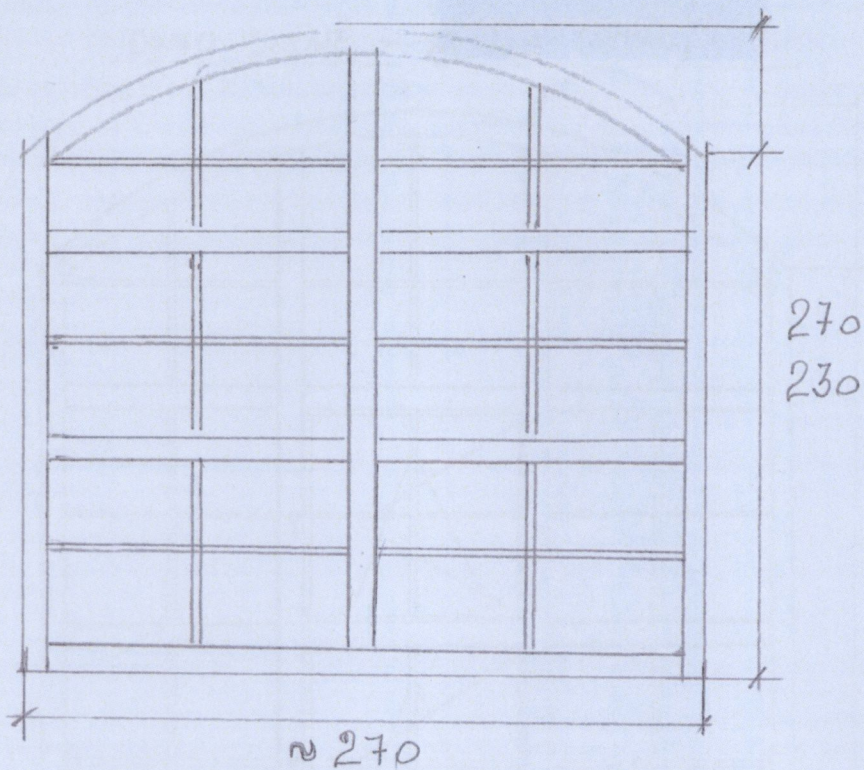

OKNO SCHODIŠTE - 2 ks

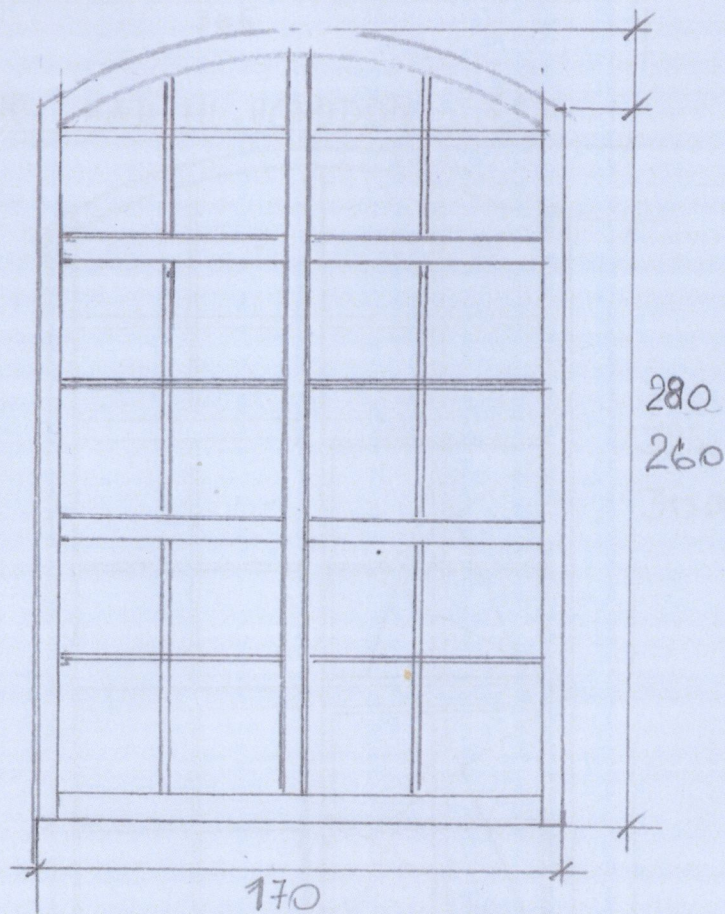

[Handwritten signature]

[Handwritten signature]

M: 1:30